


PLAN OF NEW SEPTIC SYSTEM
OPTION: HOLDING TANK

VILLAGE of MEDUCTIC
LAKELAND RIDGES, NB

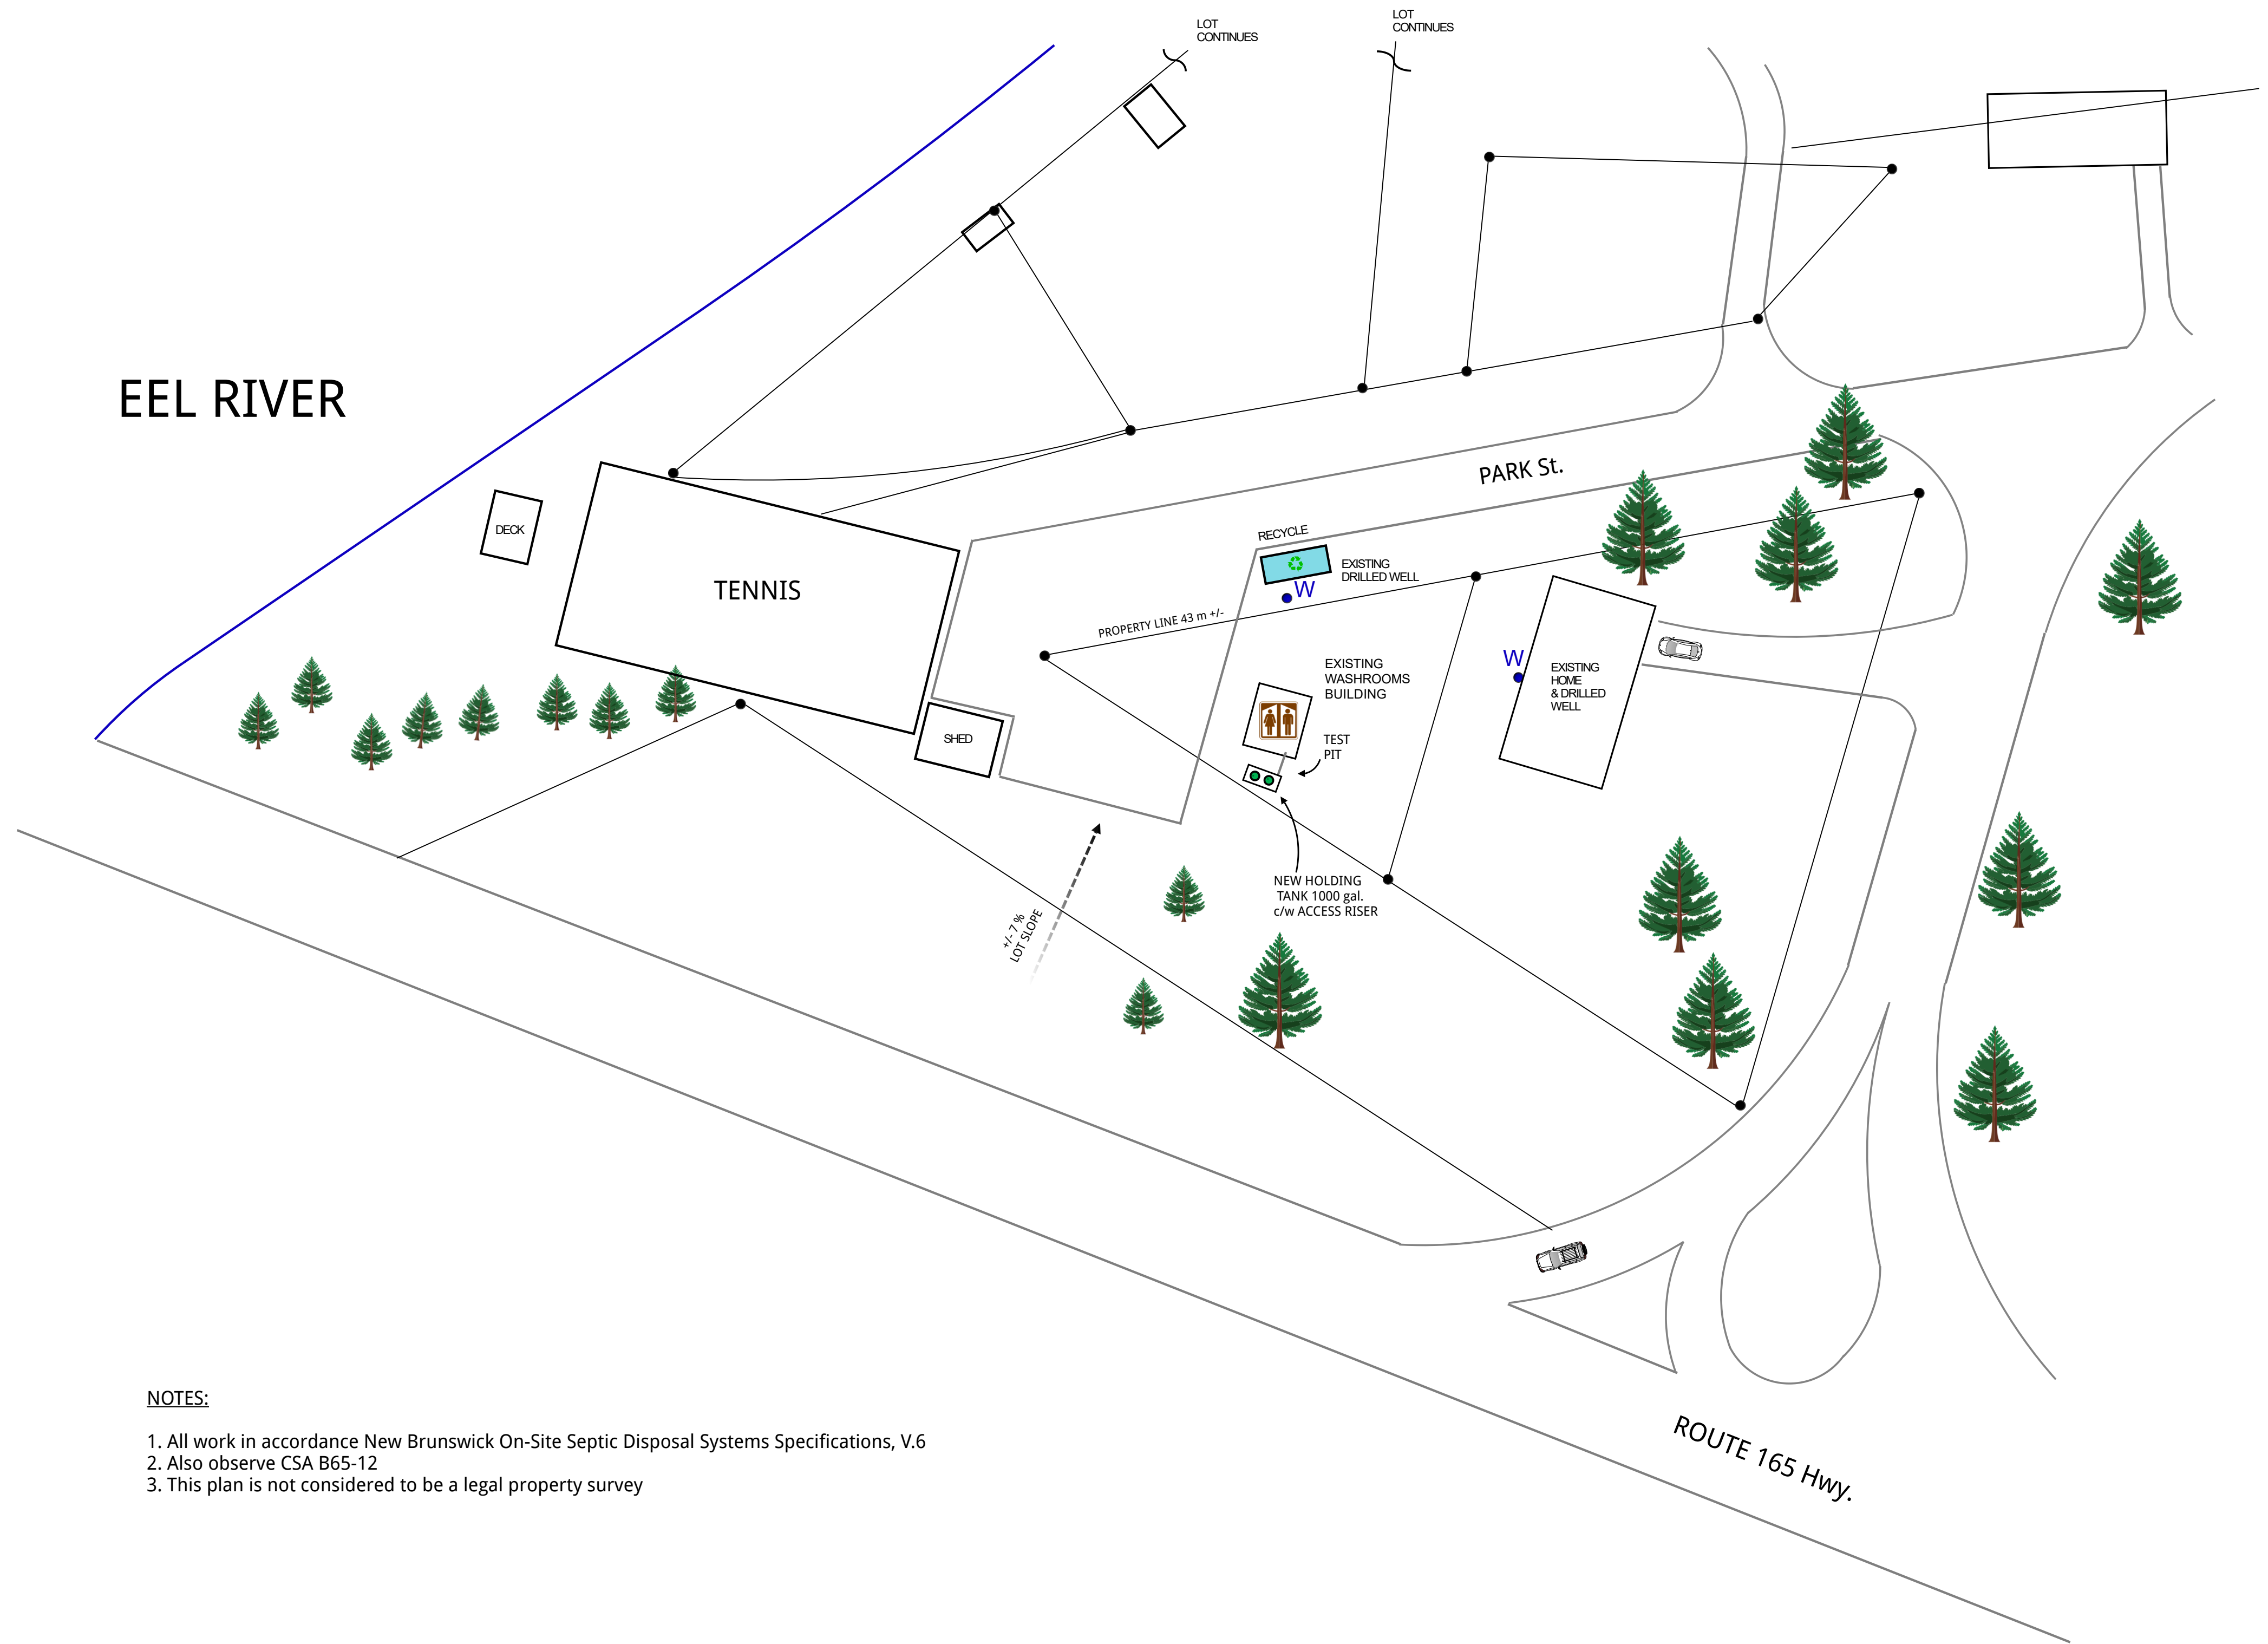

NOTES:

1. All work in accordance New Brunswick On-Site Septic Disposal Systems Specifications, V.6
2. Also observe CSA B65-12
3. This plan is not considered to be a legal property survey

Name: MEDUCTIC PARK PARK ST. MEDUCTIC, N.B.	Drawing: 1 of 2	Project: ATL PIPE SYSTEM 750 L/ day	Drawn: DMB	Notes: ALSO SEE PROFILE DRAWING APPROX. LOT SIZE 600 sq. metres	N.B. INSTALLER to be announced
PID # 01536929	Scale: 1 : 400	Date: 23 SEPTEMBER 2024	Rev: A		