


PLAN OF NEW SEPTIC SYSTEM
OPTION: HOLDING TANK

VILLAGE of MEDUCTIC
LAKELAND RIDGES, NB

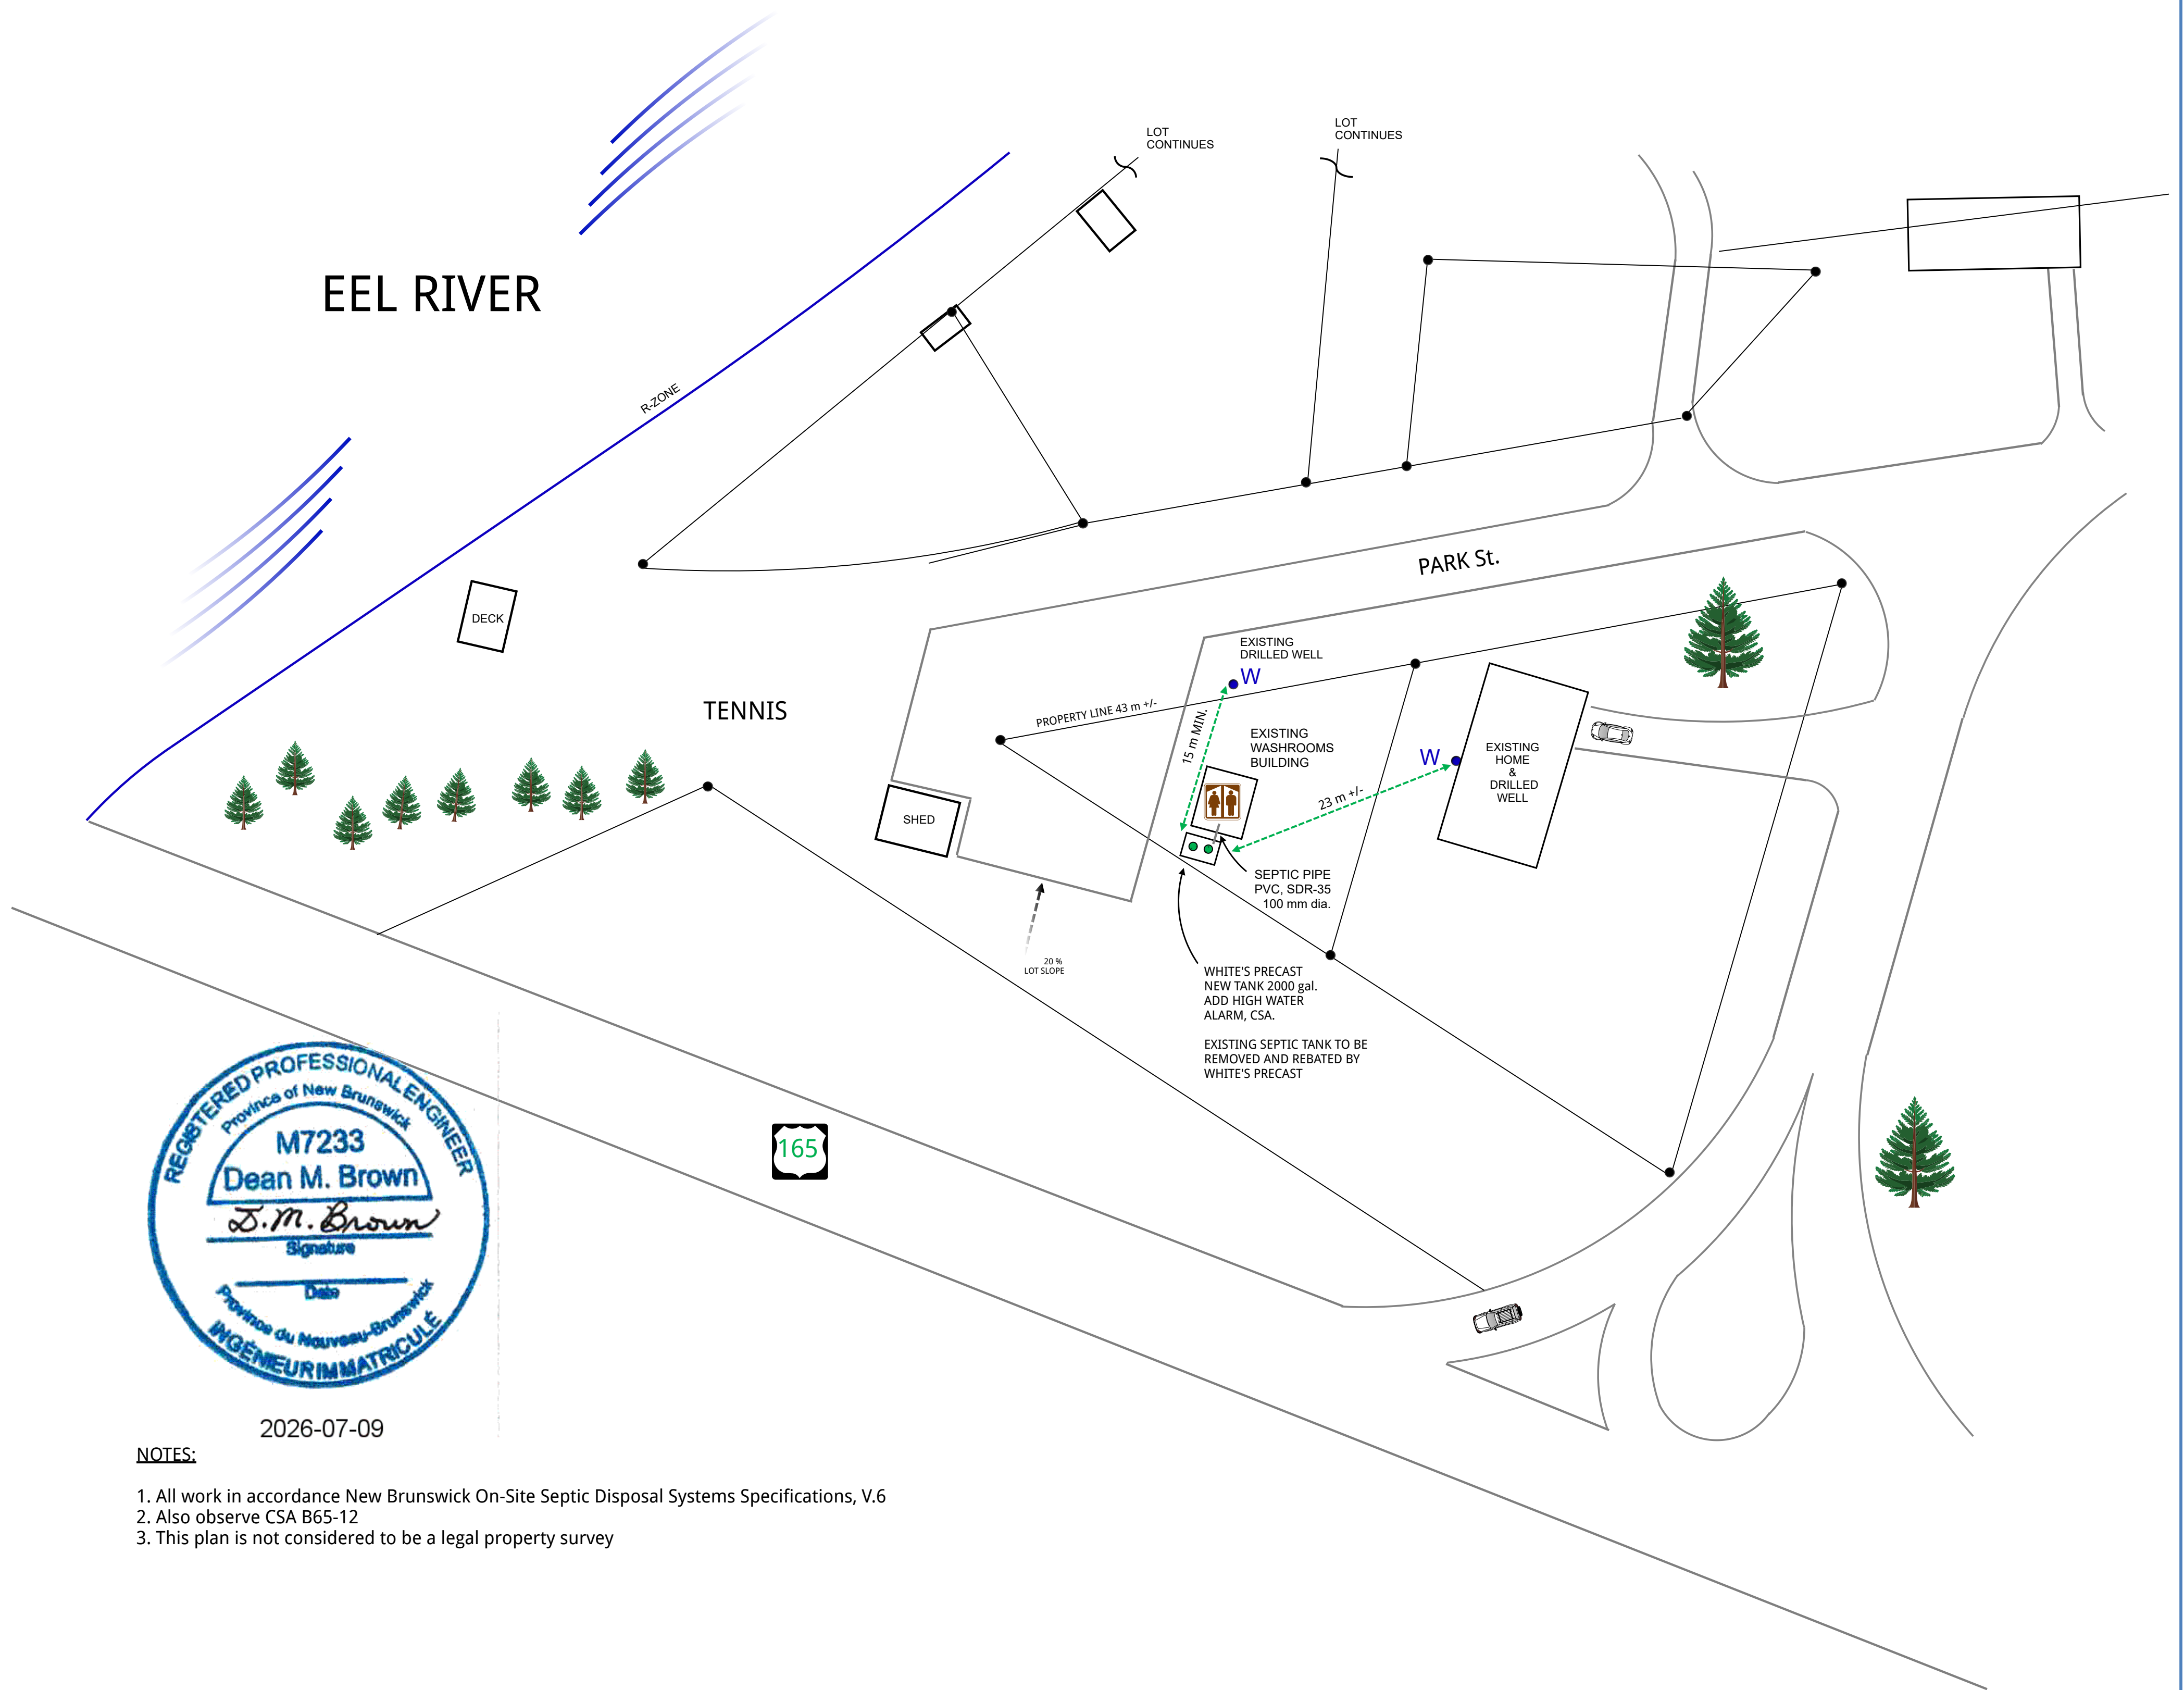

2026-07-09

NOTES:

1. All work in accordance New Brunswick On-Site Septic Disposal Systems Specifications, V.6
2. Also observe CSA B65-12
3. This plan is not considered to be a legal property survey

Name: MEDUCTIC PARK PARK ST. MEDUCTIC, N.B.	Drawing: 1 of 2	Project: HOLDING TANK, PRECAST 2050 gal. (9319 L)	Drawn: DMB	Notes: ALSO SEE PROFILE DRAWING APPROX. LOT SIZE 600 sq. metres	N.B. INSTALLER To be announced
PID # 01536929	Scale: 1 : 400	Date: 8 JULY 2026	Rev: A		